


▼ Vaade põhjast

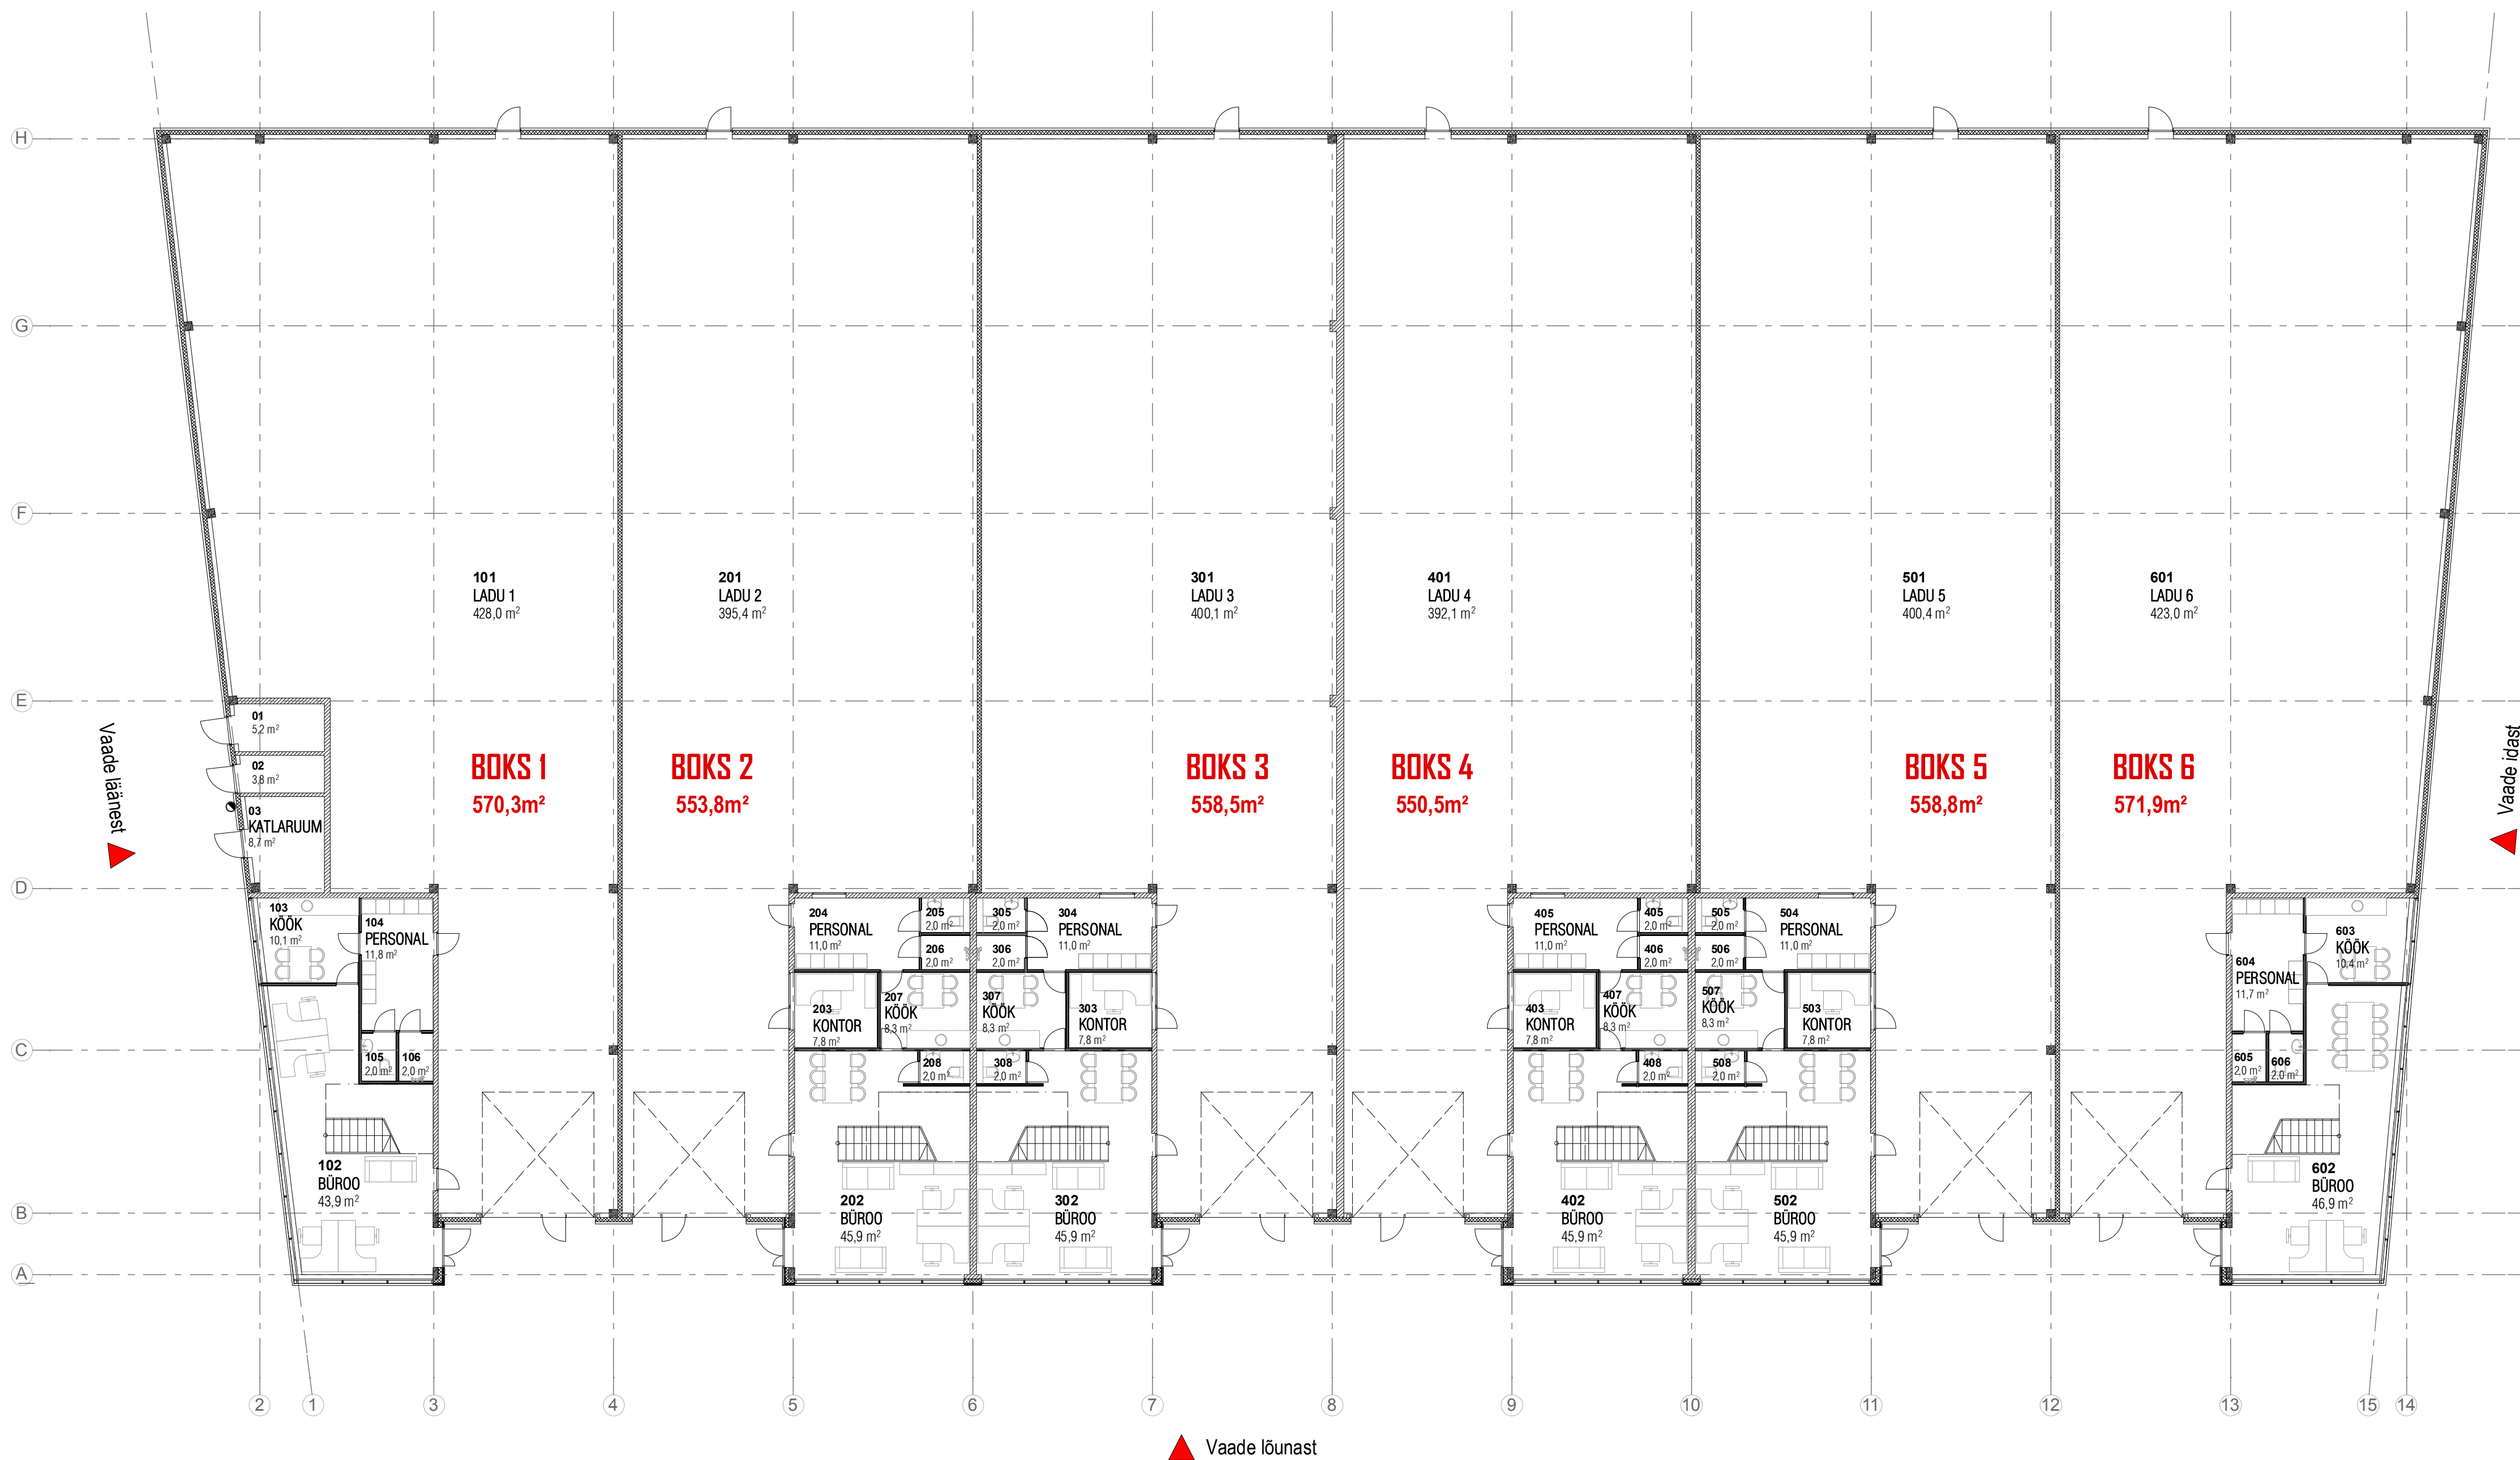

▲ Vaade lõunast

1. KORRUSE RUUMIDE EKSPLIKATSIION		
Nr	Ruumi nimetus	Pindala
01	KOJAMEES	5,20
02	KILBIRUUM	3,80
<b>BOKS 1</b>		
101	LADU 1	428,0
102	BÜROO	43,9
103	KÖÖK	10,1
104	PERSONAL	11,8
105	WC	2,0
106	DUSS	2,0
107	TREPIHALL	16,0
108	BÜROO	30,8
109	WC	2,0
110	KOOGINURK	2,0
111	BÜROO	21,7
		570,3 m <sup>2</sup>
<b>BOKS 2</b>		
201	LADU 2	395,4
202	BÜROO	45,9
203	KONTOR	7,8
204	PERSONAL	11,0
205	WC	2,0
206	DUSS	2,0
207	KÖÖK	8,3
208	WC	2,0
209	TREPIHALL	15,0
210	BÜROO	16,4
211	BÜROO	16,5
212	PANIP.	2,3
213	BÜROO	24,9
214	WC	2,0
215	KOOGINURK	2,3
		553,8 m <sup>2</sup>
<b>BOKS 3</b>		
301	LADU 3	400,1
302	BÜROO	45,9
303	KONTOR	7,8
304	PERSONAL	11,0
305	WC	2,0
306	DUSS	2,0
307	KÖÖK	8,3
308	WC	2,0
309	TREPIHALL	15,0
310	BÜROO	16,4
311	BÜROO	16,5
312	PANIP.	2,3
313	BÜROO	24,9
314	WC	2,0
315	KOOGINURK	2,3
		558,5 m <sup>2</sup>
<b>BOKS 4</b>		
401	LADU 4	392,1
402	BÜROO	45,9
403	KONTOR	7,8
404	PERSONAL	11,0
405	WC	2,0
406	DUSS	2,0
407	KÖÖK	8,3
408	WC	2,0
409	TREPIHALL	15,0
410	BÜROO	16,4
411	BÜROO	16,5
412	PANIP.	2,3
413	BÜROO	24,9
414	WC	2,0
415	KOOGINURK	2,3
		550,5 m <sup>2</sup>
<b>BOKS 5</b>		
501	LADU 5	400,4
502	BÜROO	45,9
503	KONTOR	7,8
504	PERSONAL	11,0
505	WC	2,0
506	DUSS	2,0
507	KÖÖK	8,3
508	WC	2,0
509	TREPIHALL	15,0
510	BÜROO	16,4
511	BÜROO	16,5
512	PANIP.	2,3
513	BÜROO	24,9
514	WC	2,0
515	KOOGINURK	2,3
		558,8 m <sup>2</sup>
<b>BOKS 6</b>		
601	LADU 6	423,0
602	BÜROO	46,9
603	KÖÖK	10,4
604	PERSONAL	11,7
605	DUSS	2,0
606	WC	2,0
607	TREPIHALL	17,0
608	BÜROO	31,7
609	KOOGINURK	2,0
610	WC	2,0
611	BÜROO	23,2
		571,9 m <sup>2</sup>